


WEBB CORE, INC.  
DATA CENTER COLD AISLE  
CONTAINMENT SYSTEM

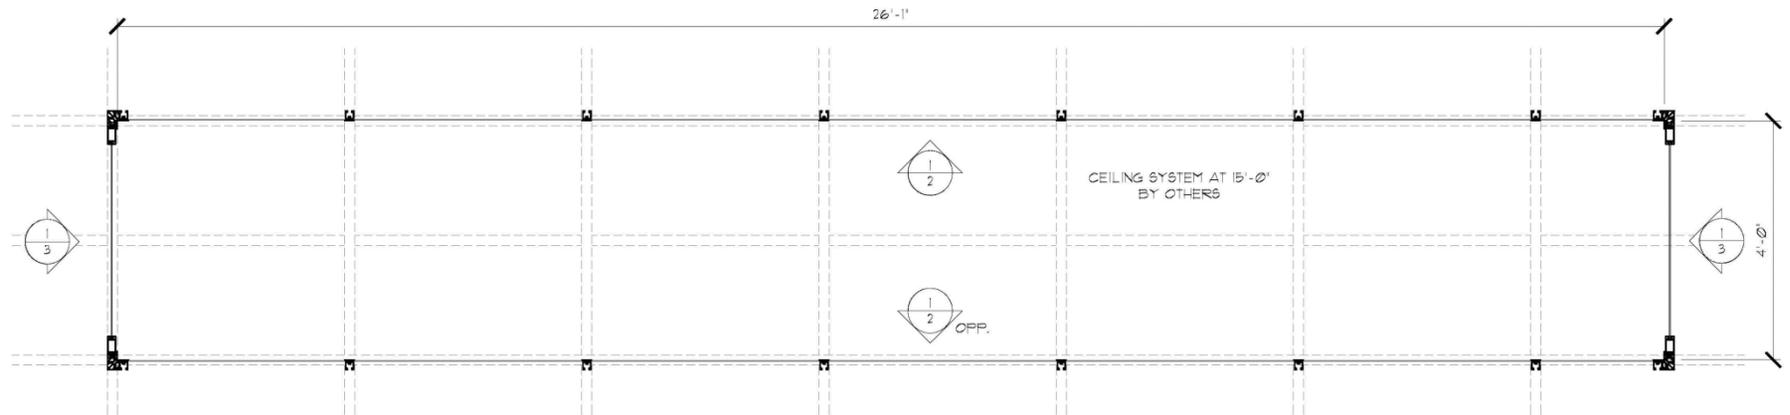

1 COLD AISLE PLAN @ 14' AFF  
SCALE: 1/2" = 1'-0"

NOTE: VERIFY CLEAR DIMENSIONS  
REQUIRED BY BOTH THE ACCESS  
FLOOR AND THE SERVER CABINETS.